


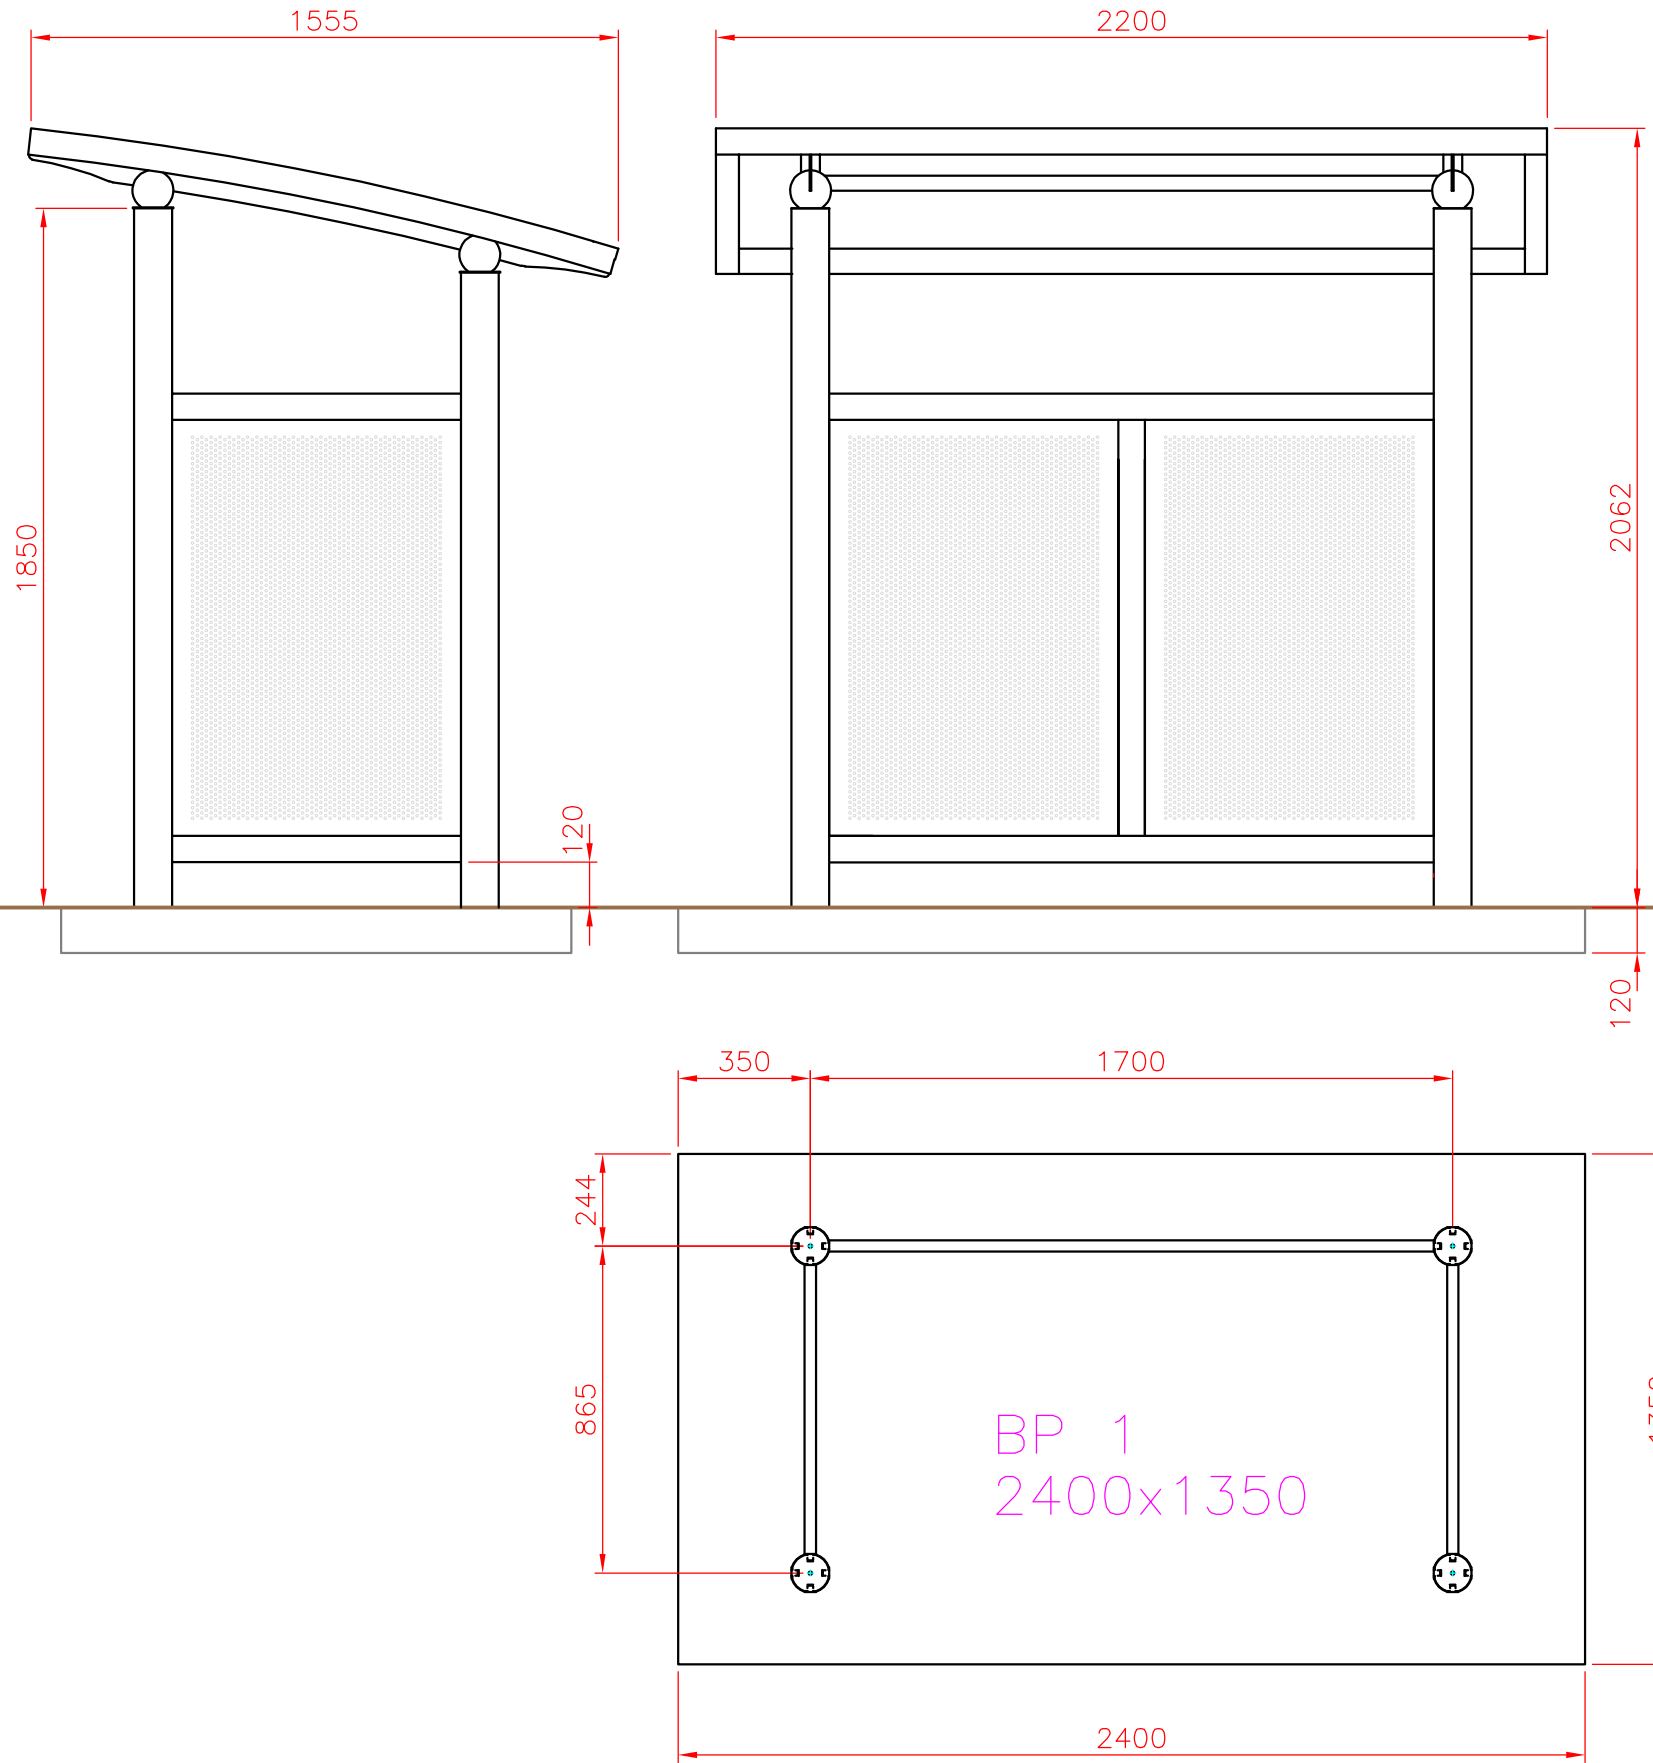

—	—	—	—	—	—
Det.nr	Ant.	Benämning	Material	Mod.nr ämne Dimension	Anm.
Konstr.	Ritad	Kop.	Konstr.	Stand.	Format
—	JB	—	—	—	A3
SKÄRMSKYDD PERFO / TAK TYP ES MONTERAD RÅ BTG-PLATTA			Skala	1:20	Generell tolerans
—			Objektnummer	Datum	Rev.
—			THEBE 1 BP1	130215	A

Nr.	Ant.	Ändring och/eller medd.—nr	Datum	Inf.	Godk.
-----	------	----------------------------	-------	------	-------